


PLAN OF NORTHERN FOOTPATH (SCALE - 1:200)

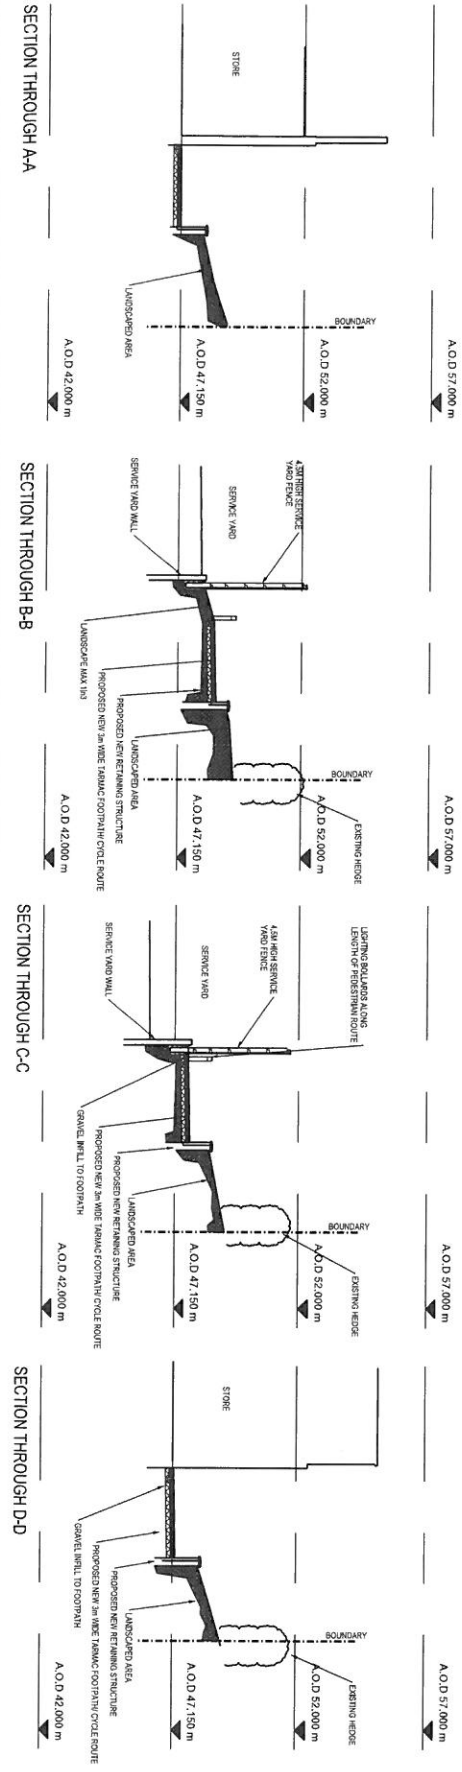





