


1 Site Section H-H - 1-200 - With background context shown

1 : 200

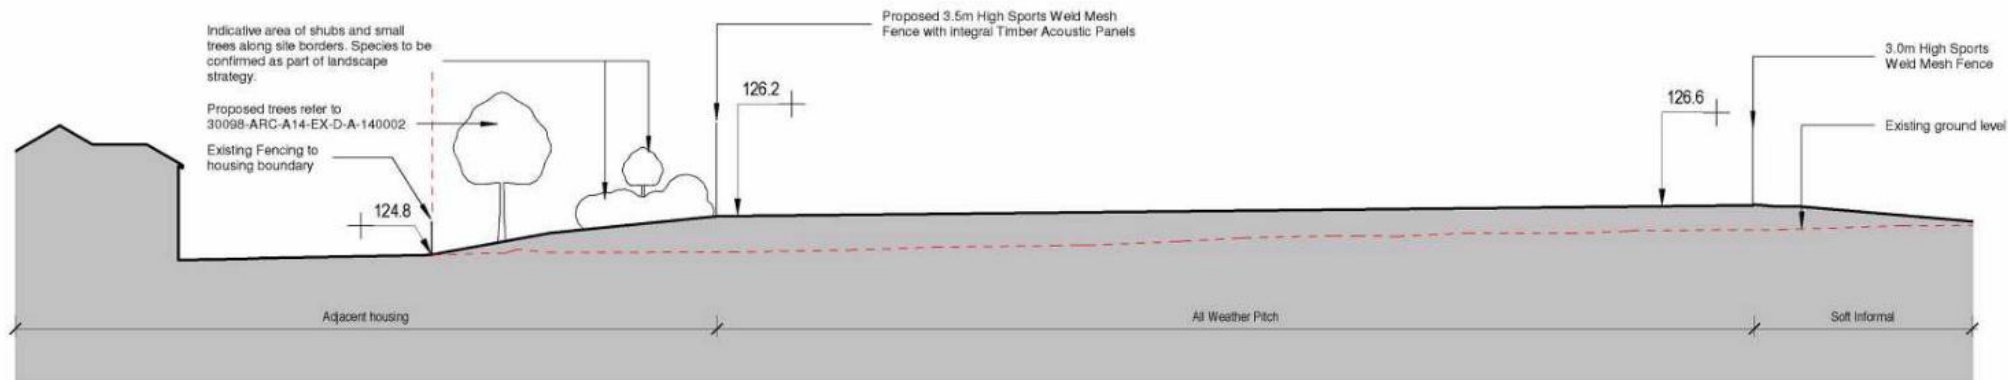

2 Site Section H-H - 1-200 - Without background context shown

1 : 200



PI2 01.03.2024 View 2 Added
 PI1 29.02.2024 First Issue
 AD BAY
 AD CB