


Plan Number 2

NOTES

1. This drawing is to be read in conjunction with all other relevant drawings, details and specifications.
2. Do not scale from this drawing.
3. All measurements are given in metres unless otherwise stated.
4. Layout shown is indicative and may change with detail survey and design.
5. Layout assumes 30mph speed limit on Mickledale Lane and 40mph speed limit on link between roundabouts
6. No land take shown for potential drainage outfalls, balancing ponds if needed, or land for mitigating environmental effects.

KEY

<div></div>	Land to be acquired
<div></div>	Land to be acquired for construction purposes
<div></div>	Existing highway boundary
<div></div>	

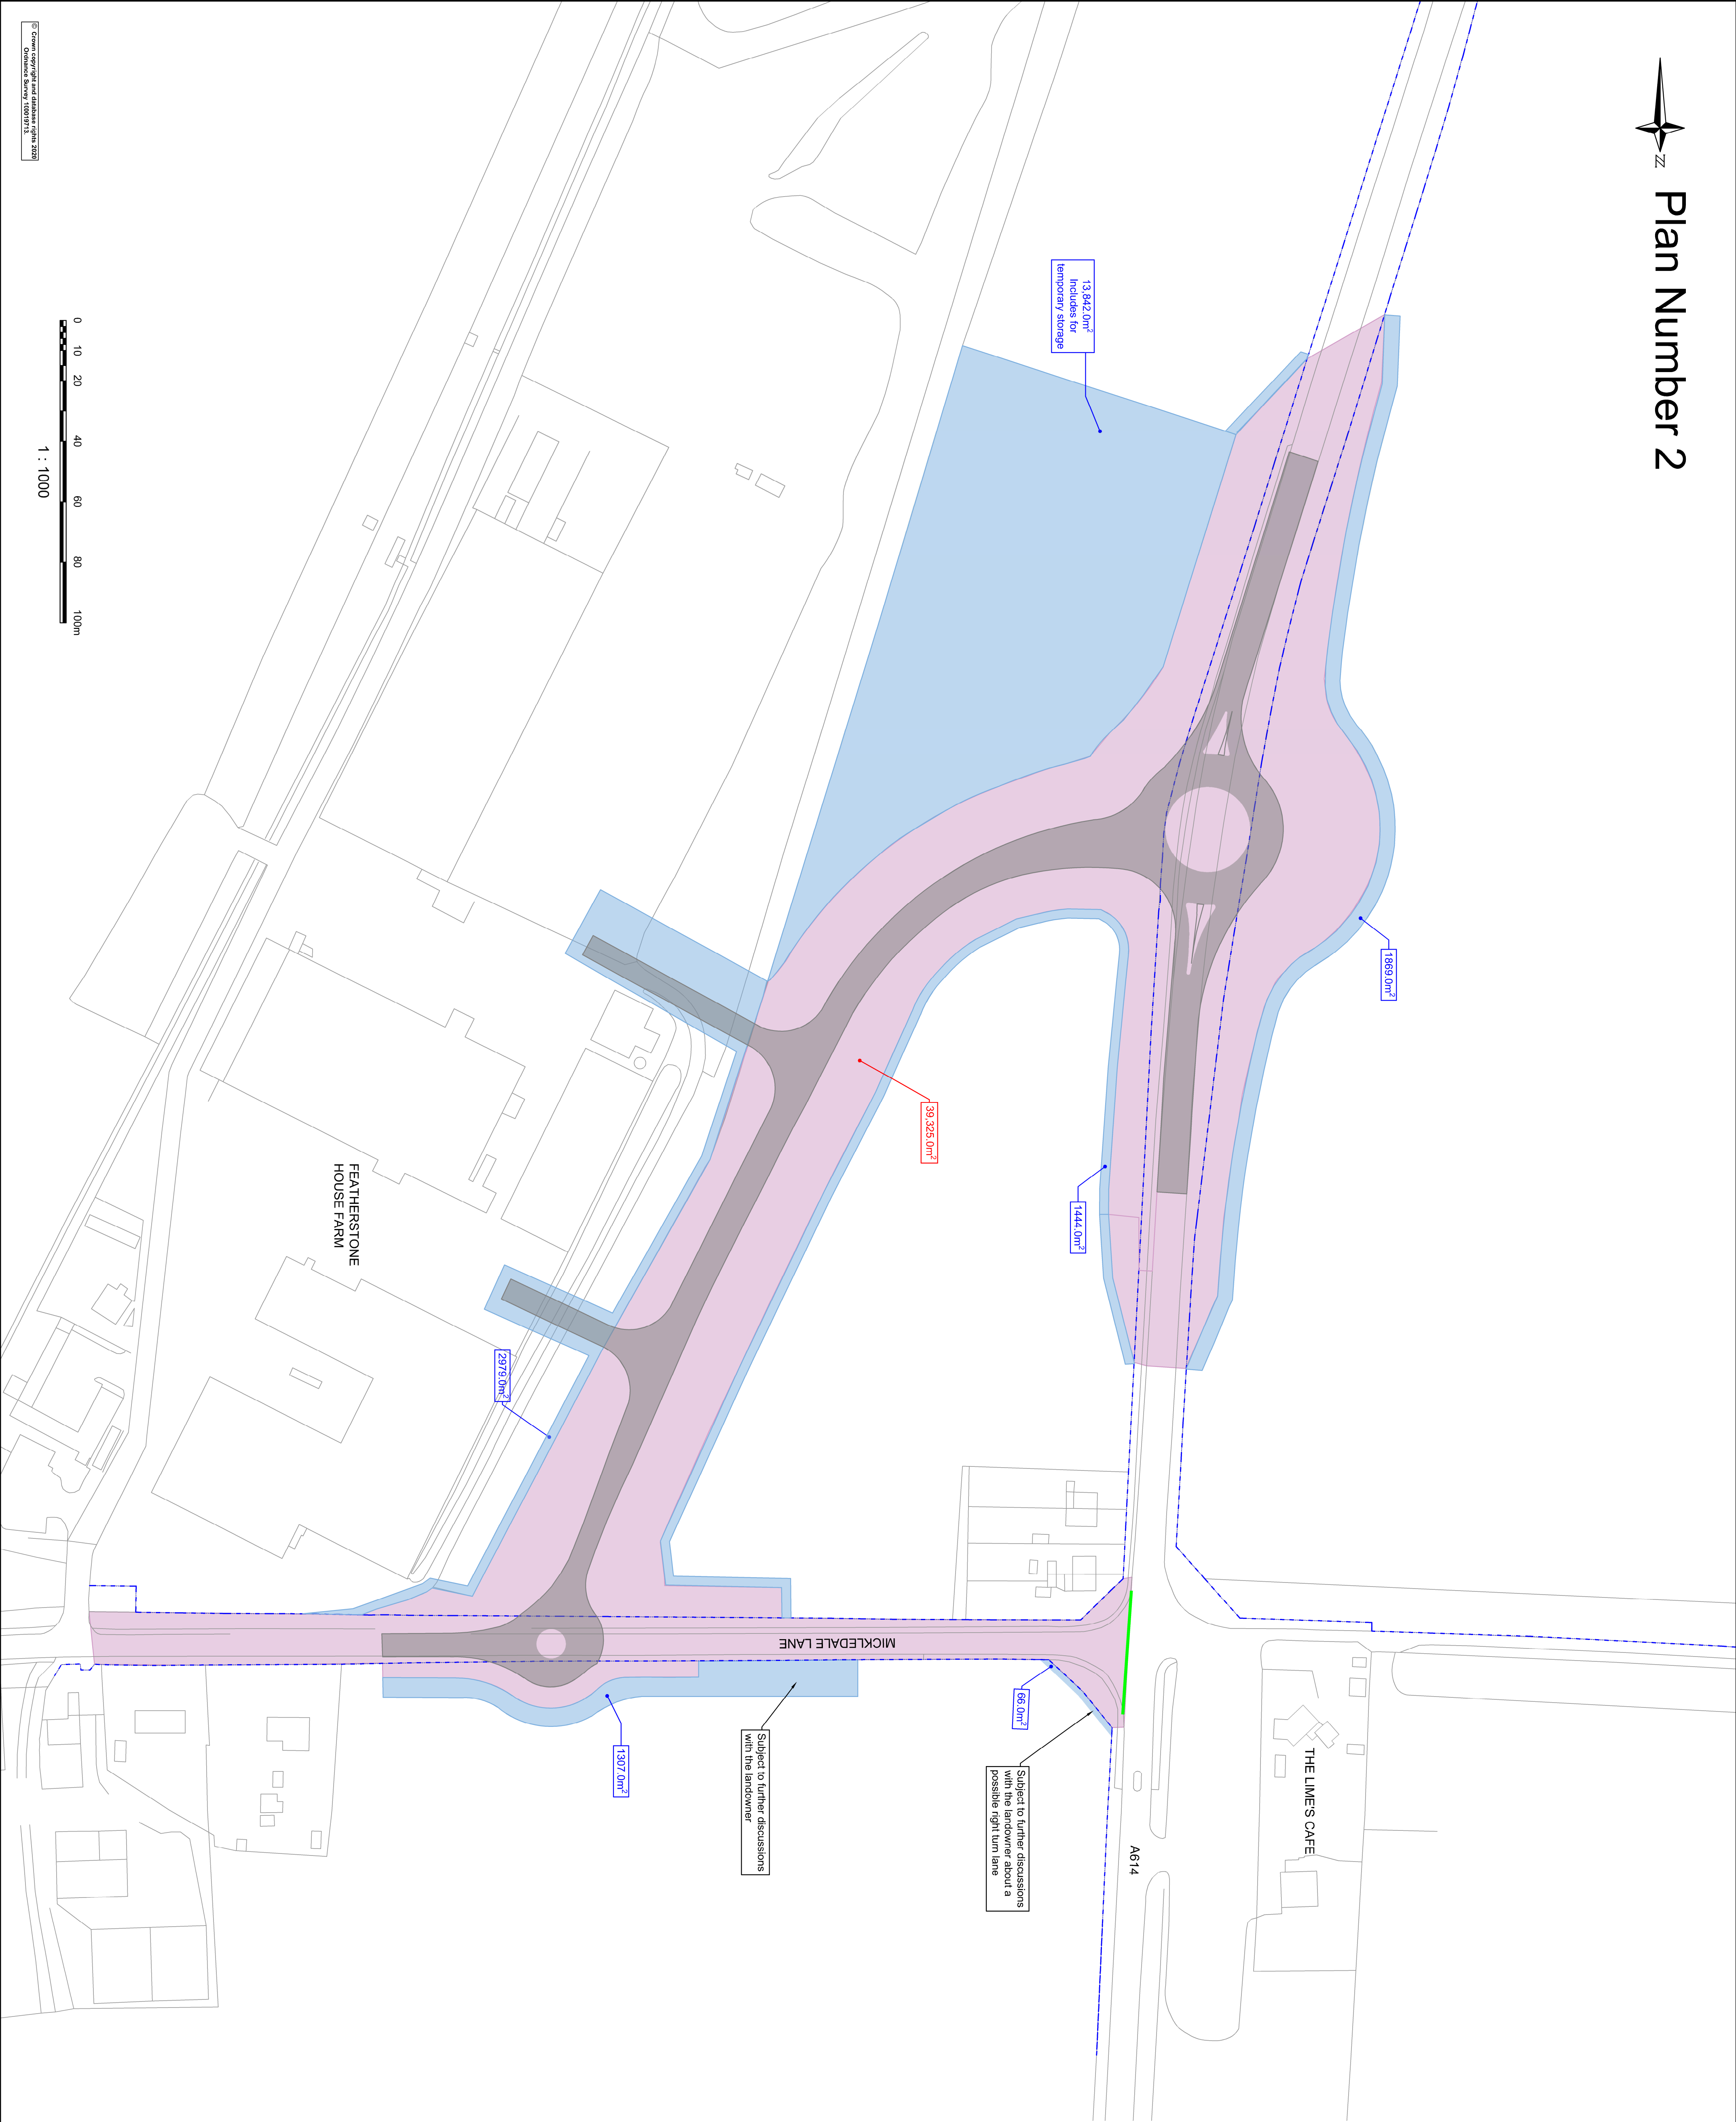

P05	Scale Bar added	NSB	NSB	NSB	10.12.21
P04	two small areas of blue hatch added at either end of A614 east side	NSB	NSB	NSB	01.11.21
P03	Areas amended to accommodate revised design - larger roundabout	NSB	NSB	NSB	22.10.21
P02	Areas amended to accommodate revised design	JD	NB	JJP	08.10.21
P01	First Issue	AJ	JD	JJP	29.07.21

Rev.	Description	Drawn	CHK'd	Auth	Date
Project					
A614/A6097					
CORRIDOR IMPROVEMENTS					
MICKLEDALE LANE JUNCTION					
Status					
Project No.					
FOR INFO					
Drawing Title					
HW20949					

LAND AFFECTED					
PINK AND BLUE AREAS					
Scale	Drawn	AJ	CHK'd	JD	Date
1:1000 @A1					25/05/21
Drawn by	Auth	JJP	Traced	AJ	Rev
Based upon					
20949/LLO/M003/00004					
P05					



in partnership with



www.viam.co.uk Tel 0115 804 2100
Bilborough Depot, Bilborough Business Park, Bilborough, Nottinghamshire, NG22 5SU

© Via Rail Networks Limited Registered in England no. 08000346

