




Route 2: Hawton Road

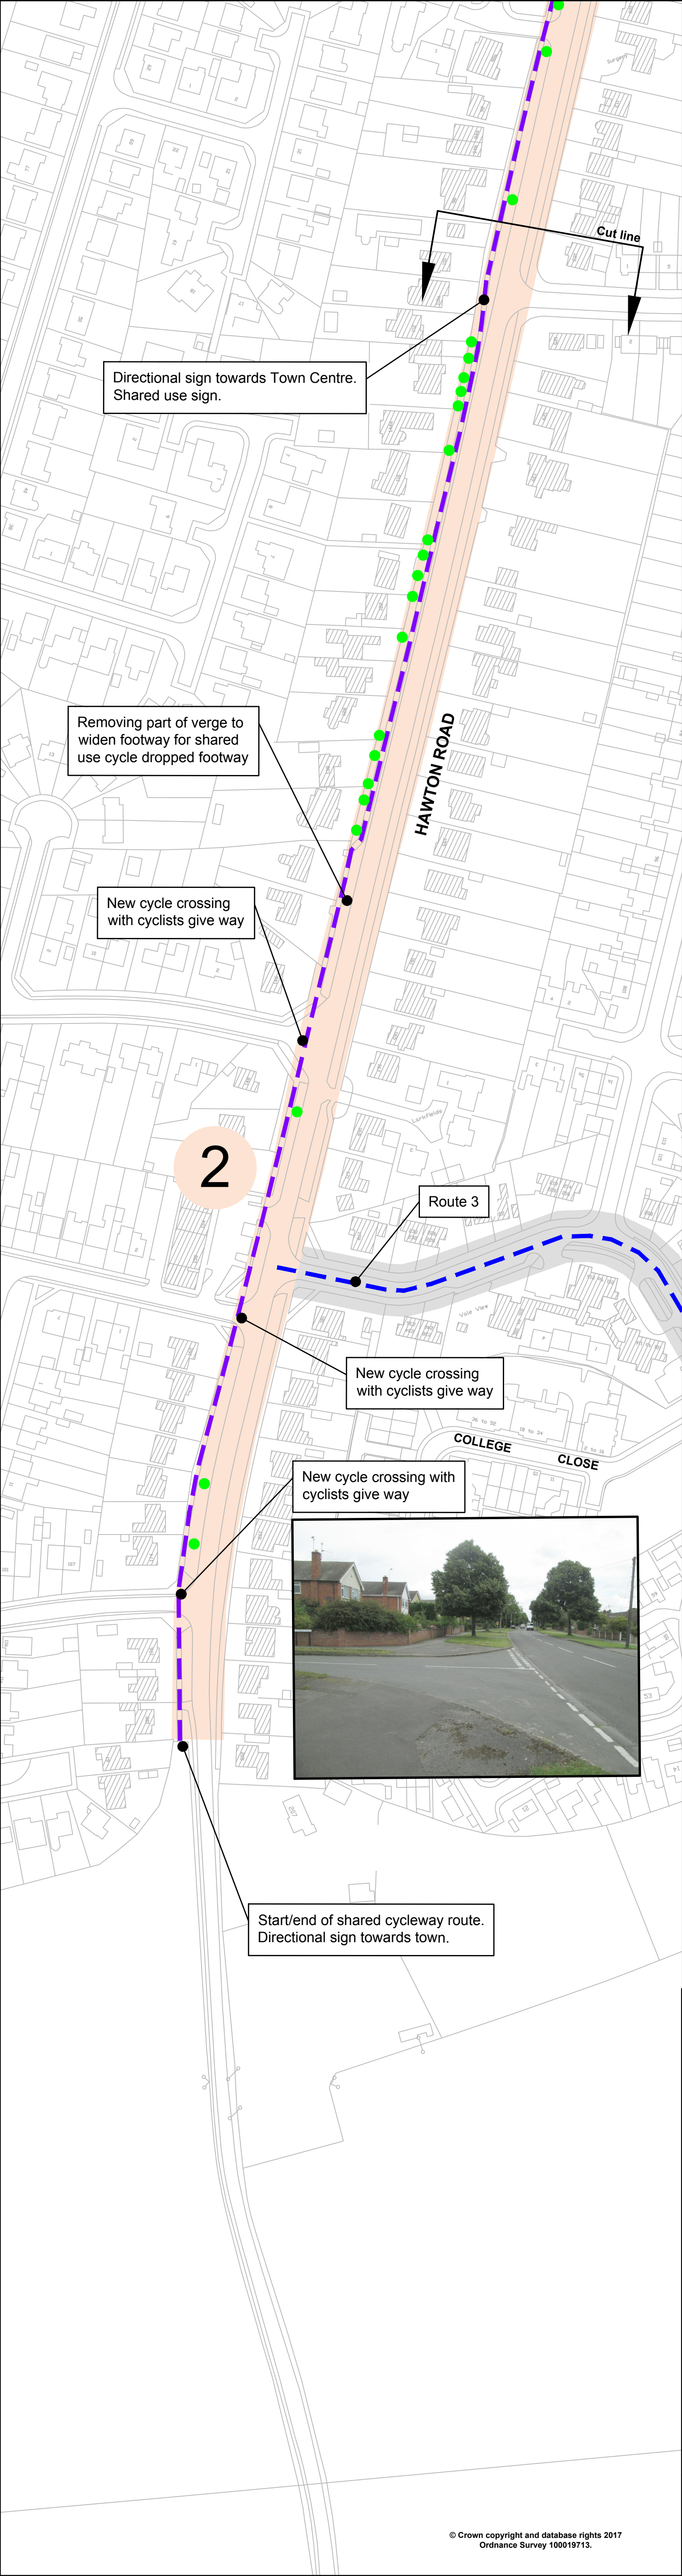

- Key**
- Existing Shared Cycle Footway
 - Proposed Shared Cycle Footway
 - Proposed Segregated Cycle Footway
 - Proposed Signed Cycle Route
 - Existing Dedicated Cycleway
 - Proposed Dedicated Cycleway
 - Existing / Proposed Toucan Crossing
 - Existing Highway tree to be removed
 - Existing Highway tree

Note
Route 2: Shared footway/cycleway proposed to avoid tree felling along the proposed route.

Rev Status Project	Description		Drawn	Ch'kd	Auth	Date
Newark Strategic Cycle Route Improvement						
Status		Project No.				
Title						
Hawton Road, Newark Proposed Cycle Route 2 Consultation Drawing						
Scale 1:1250	Drawn		A.S.		Date	Aug 17
	Ch'kd		M.E.		Date	29/8/17
	Auth		M.E.		Traced	K.H.
Drawing No.					Rev	
EMD/HW10183/12						



in partnership with



Nottinghamshire
County Council

www.viaem.co.uk Tel 01623 873873

Bilthorpe Depot, Bilthorpe Business Park, Bilthorpe,
Nottinghamshire NG22 8ST