


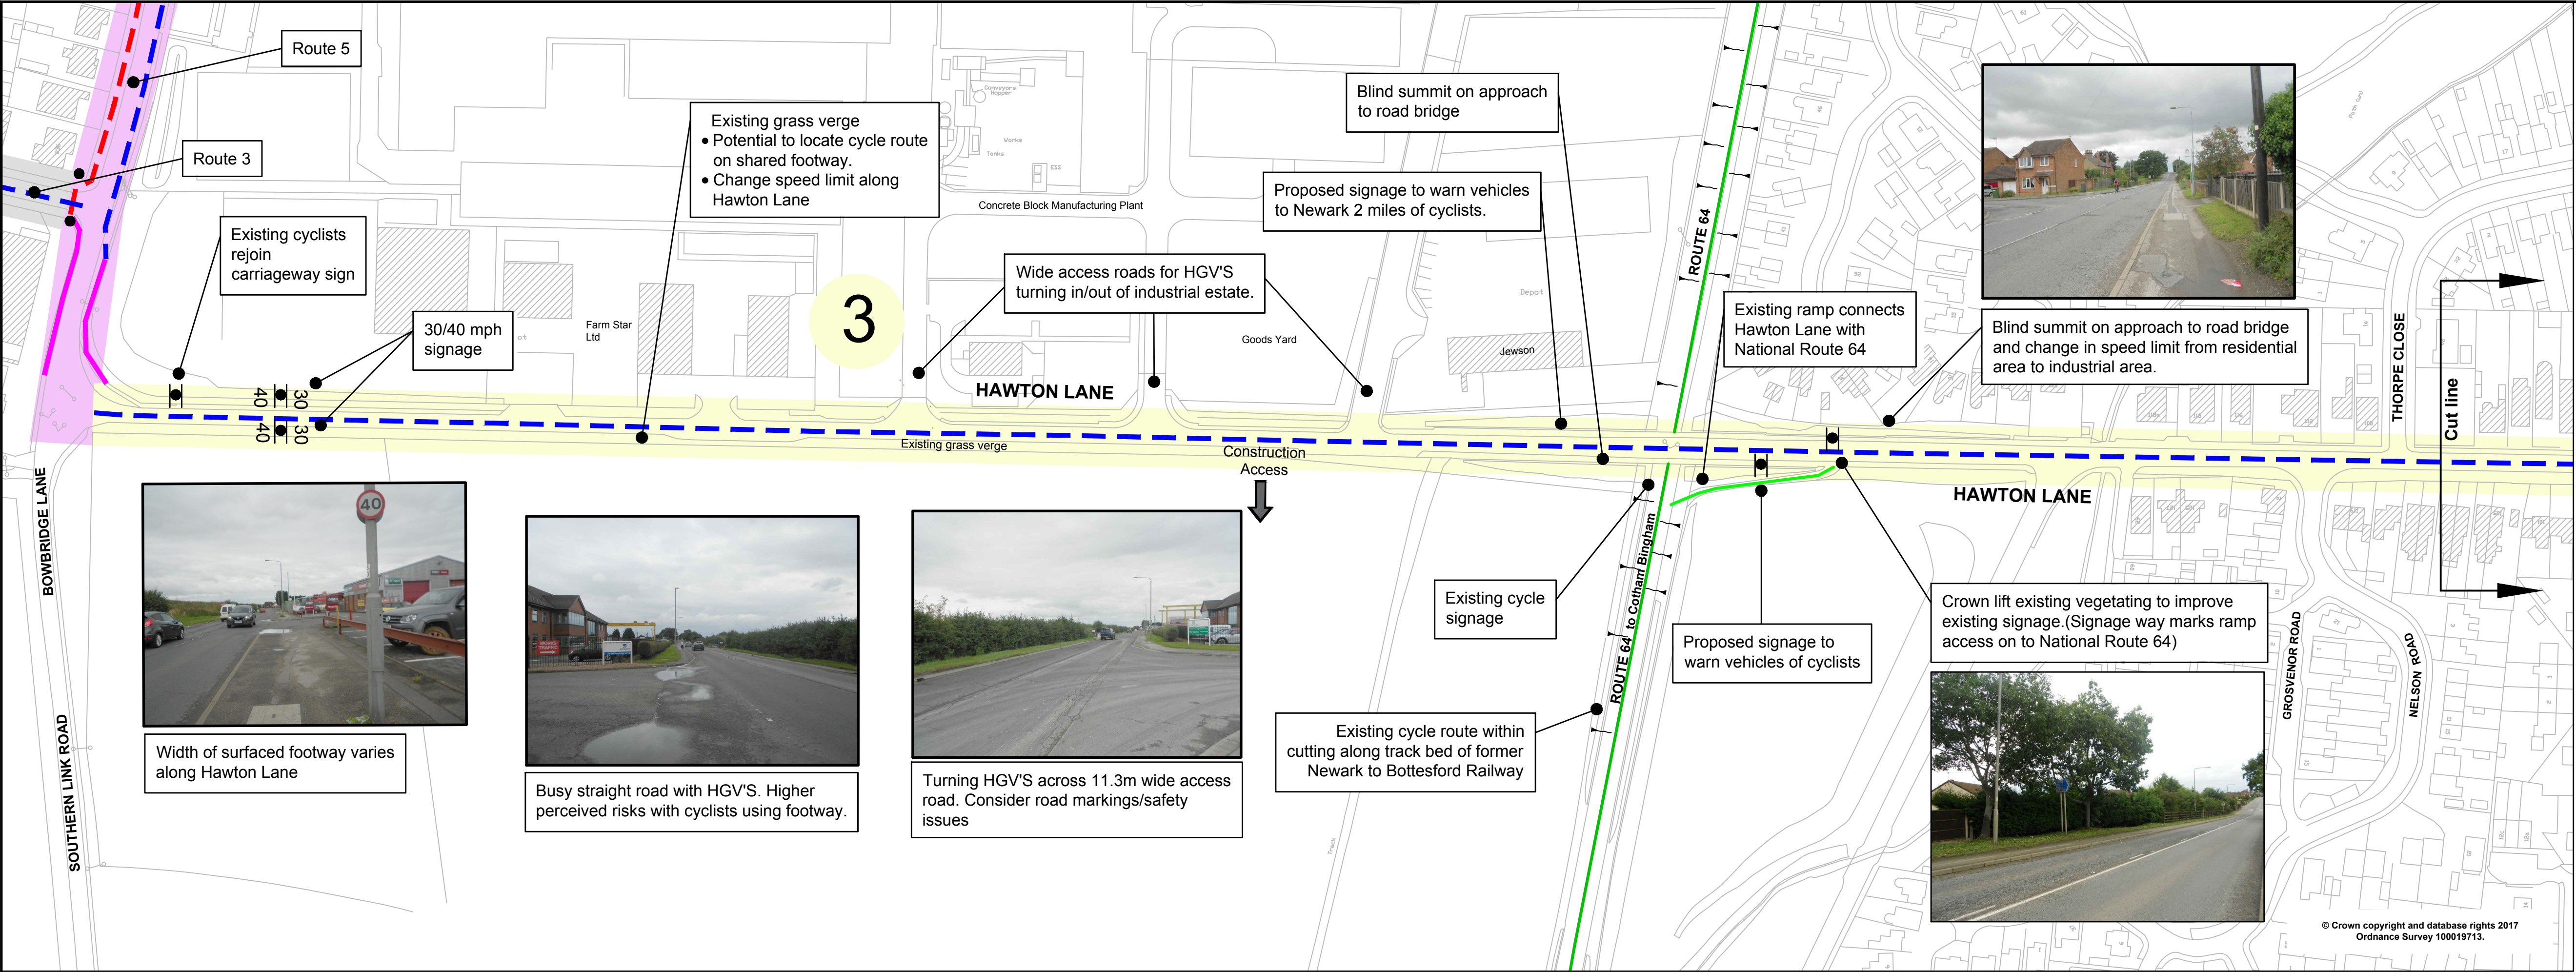




NORTH

Key

- Existing Sustrans Route 64
- Existing Segregated Cycle Footway
- Existing Shared Cycle Footway
- Proposed Shared Cycle Footway
- Proposed Segregated Cycle Footway
- Proposed Signed Cycle Route
- Existing Dedicated Cycleway
- Proposed Dedicated Cycleway
- Existing / Proposed Toucan Crossing
- Existing Highway tree to be removed
- Existing Highway tree

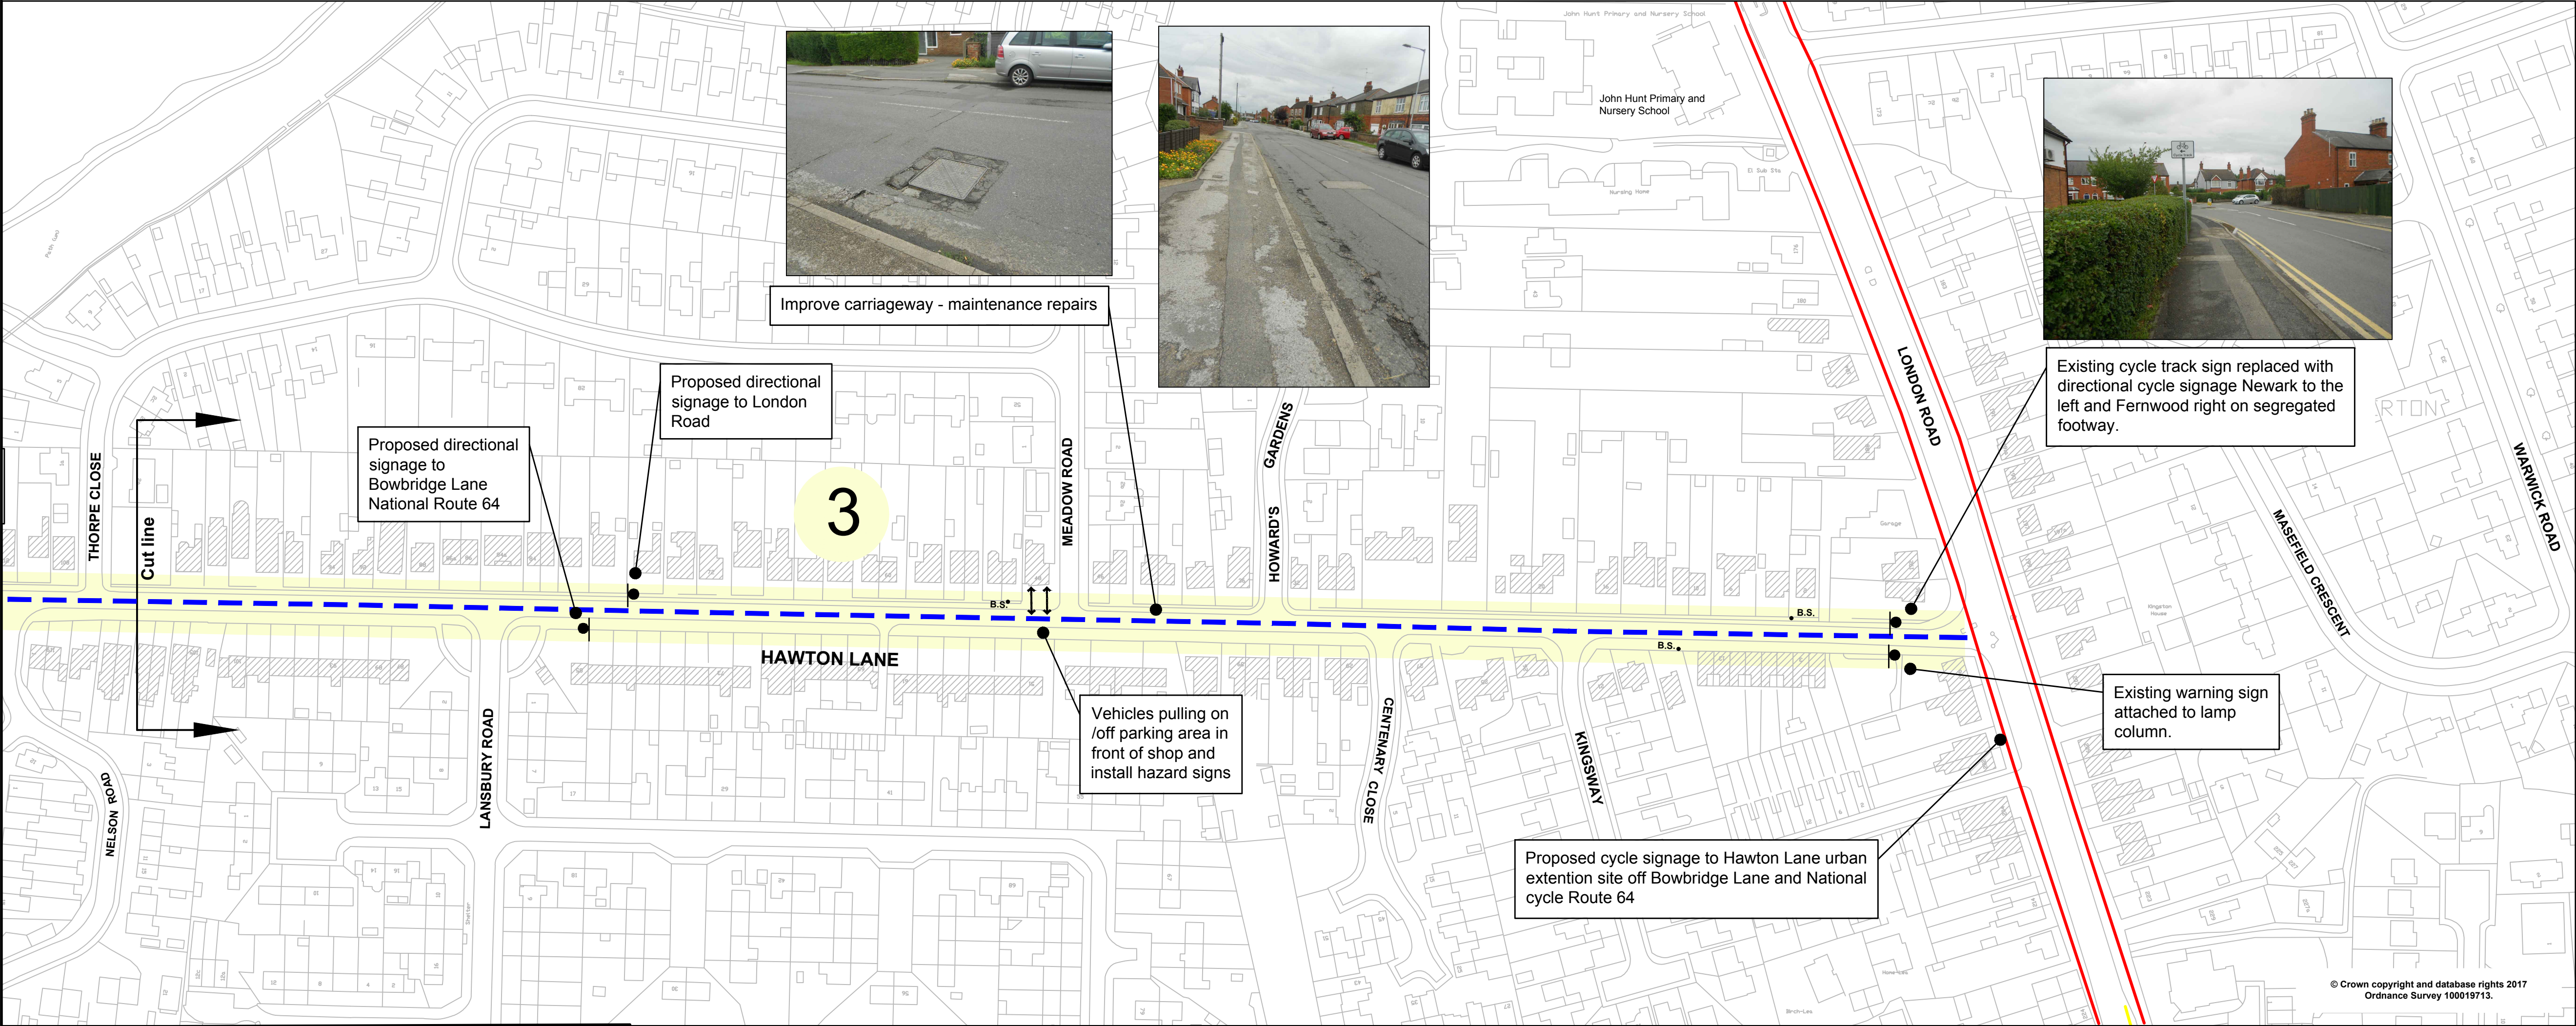

Rev	Status	Description	Drawn	Chkd	Auth	Date
Project						
Newark Strategic Cycle Route Improvement						
Status	Project No.					
Title						
Hawton Lane, Newark Proposed Cycle Route 3 Consultation Drawing						
Scale	Drawn	A.S.	Date	Aug 17		
1:1250 @A1	Chkd	M.E.	Date	29/8/17		
	Auth	M.E.	Traced	K.H.	Rev	
Drawing No.						
EMD/HW10183/13-2						
 in partnership with  www.viaem.co.uk Tel 01623 873873 Bilthorpe Depot, Bilthorpe Business Park, Bilthorpe, Nottinghamshire NG22 8ST						

Route 3: Hawton Lane