

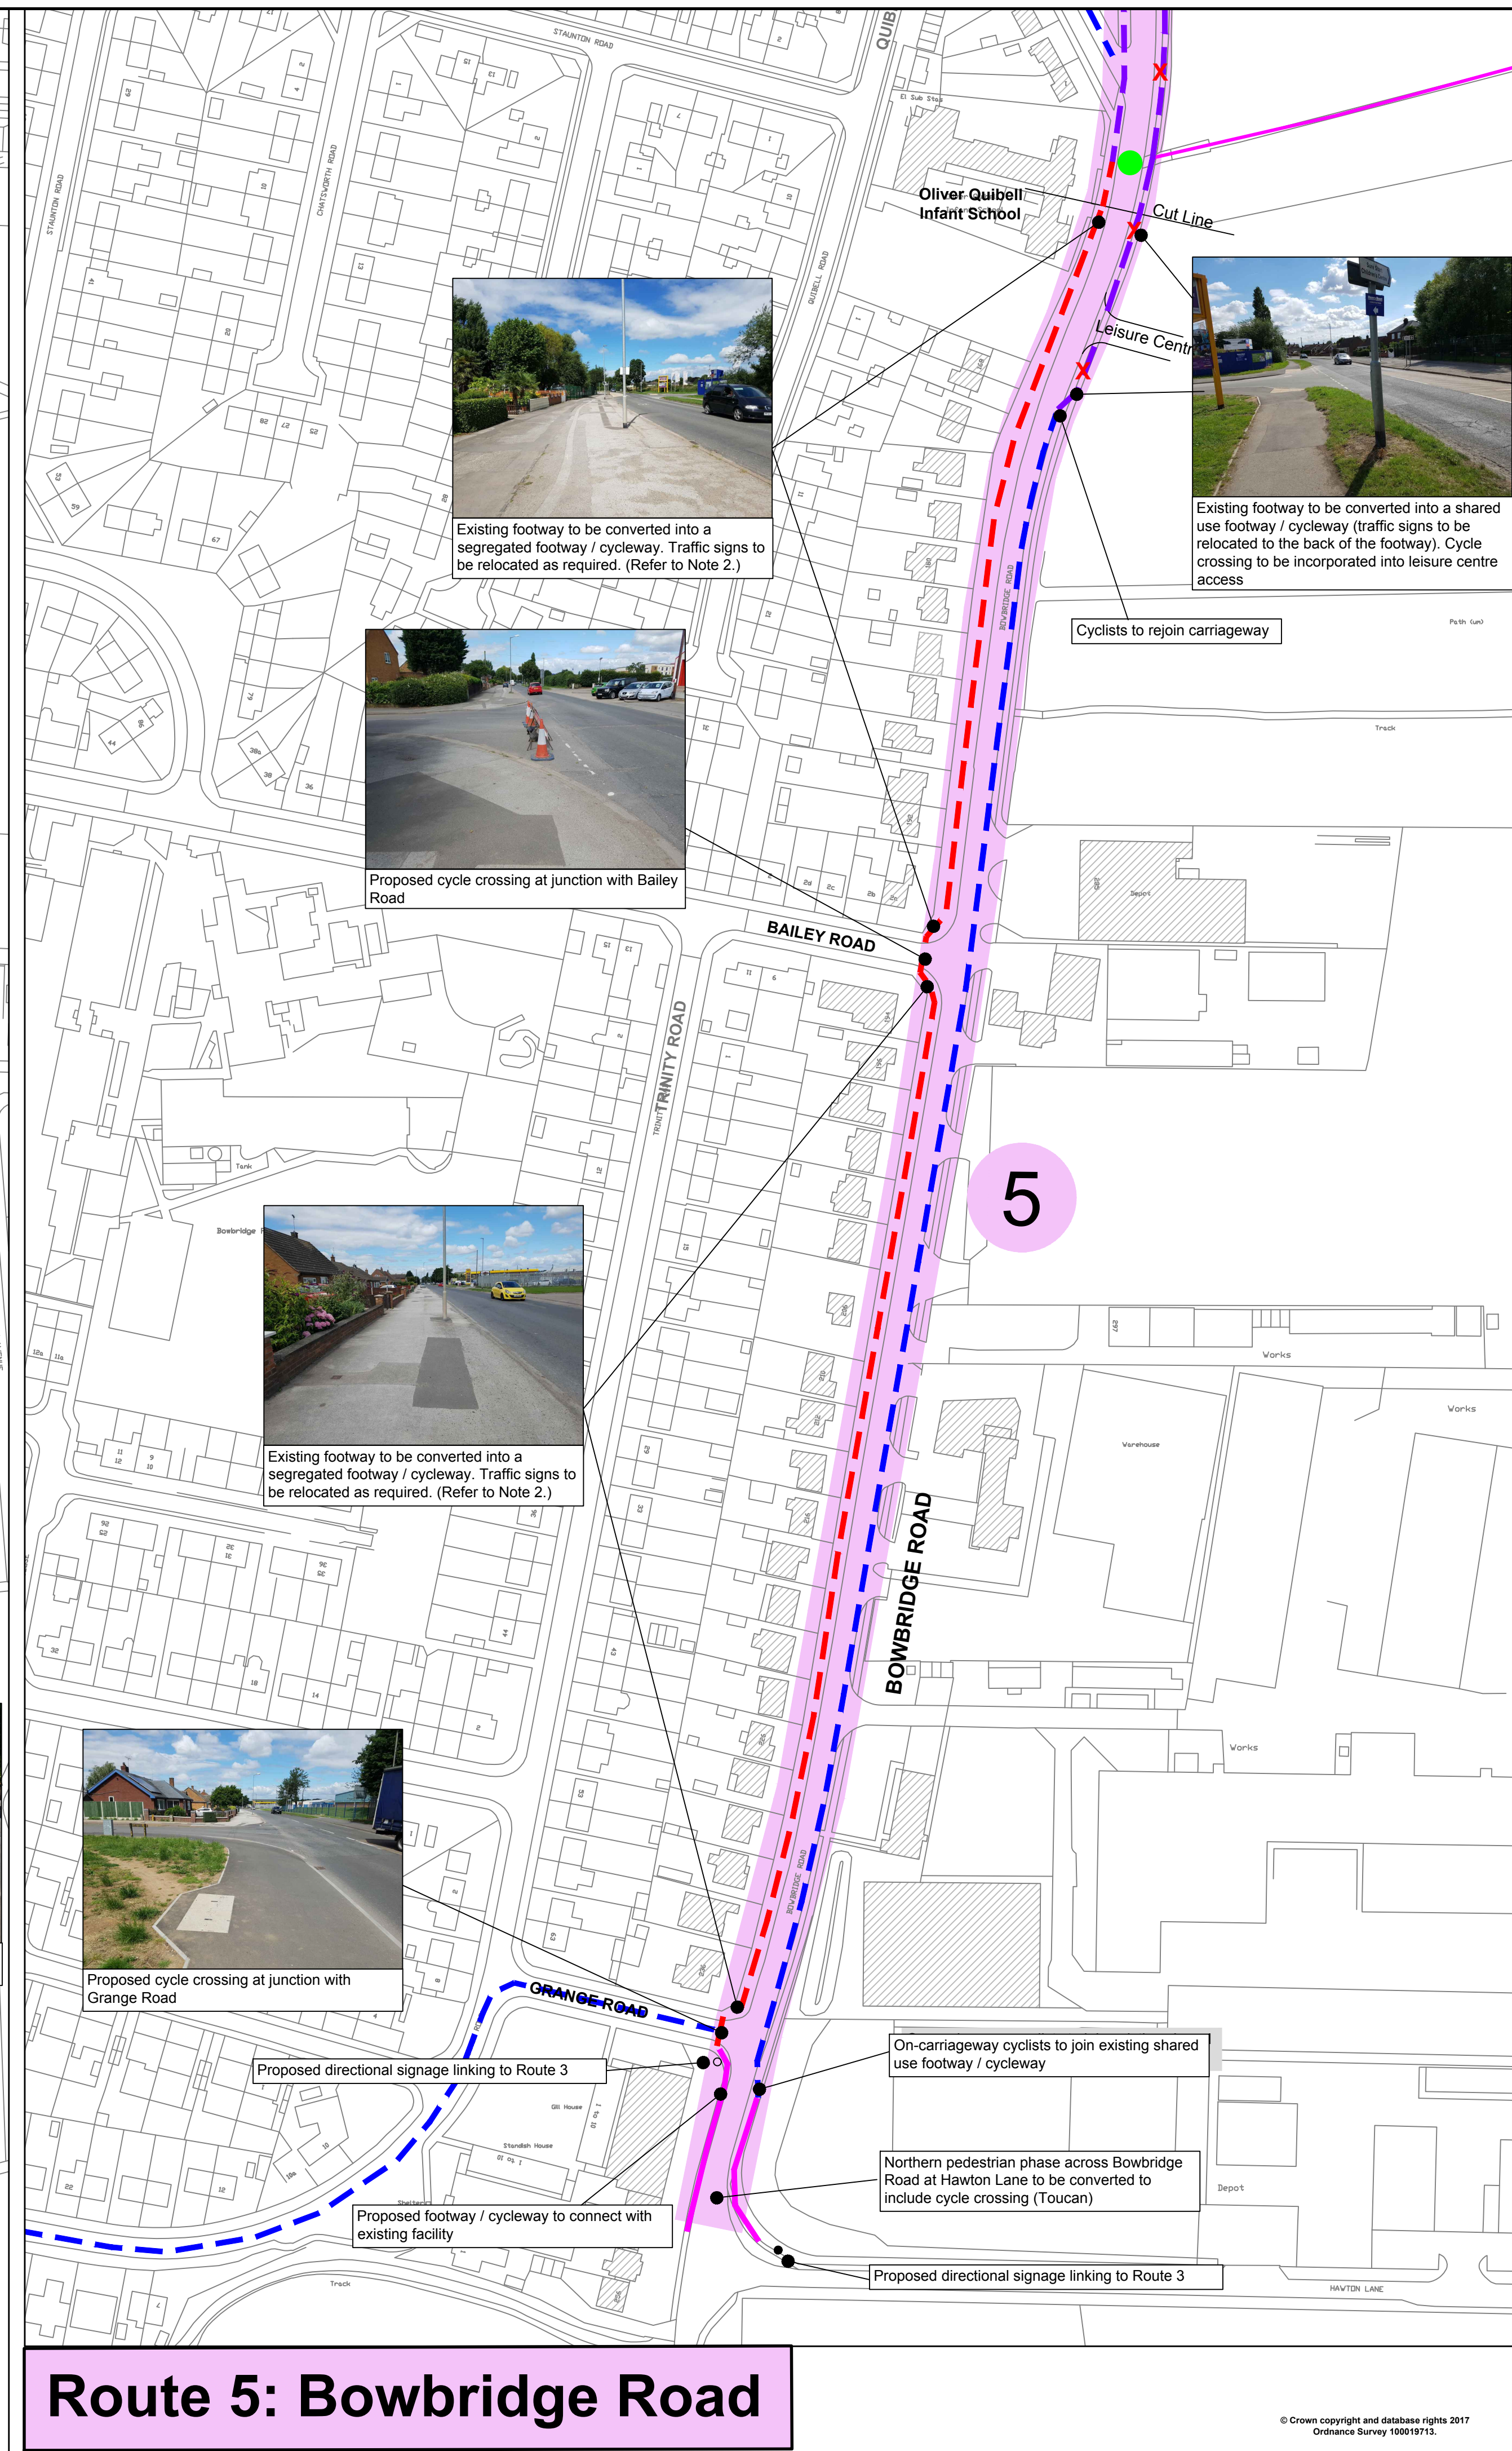


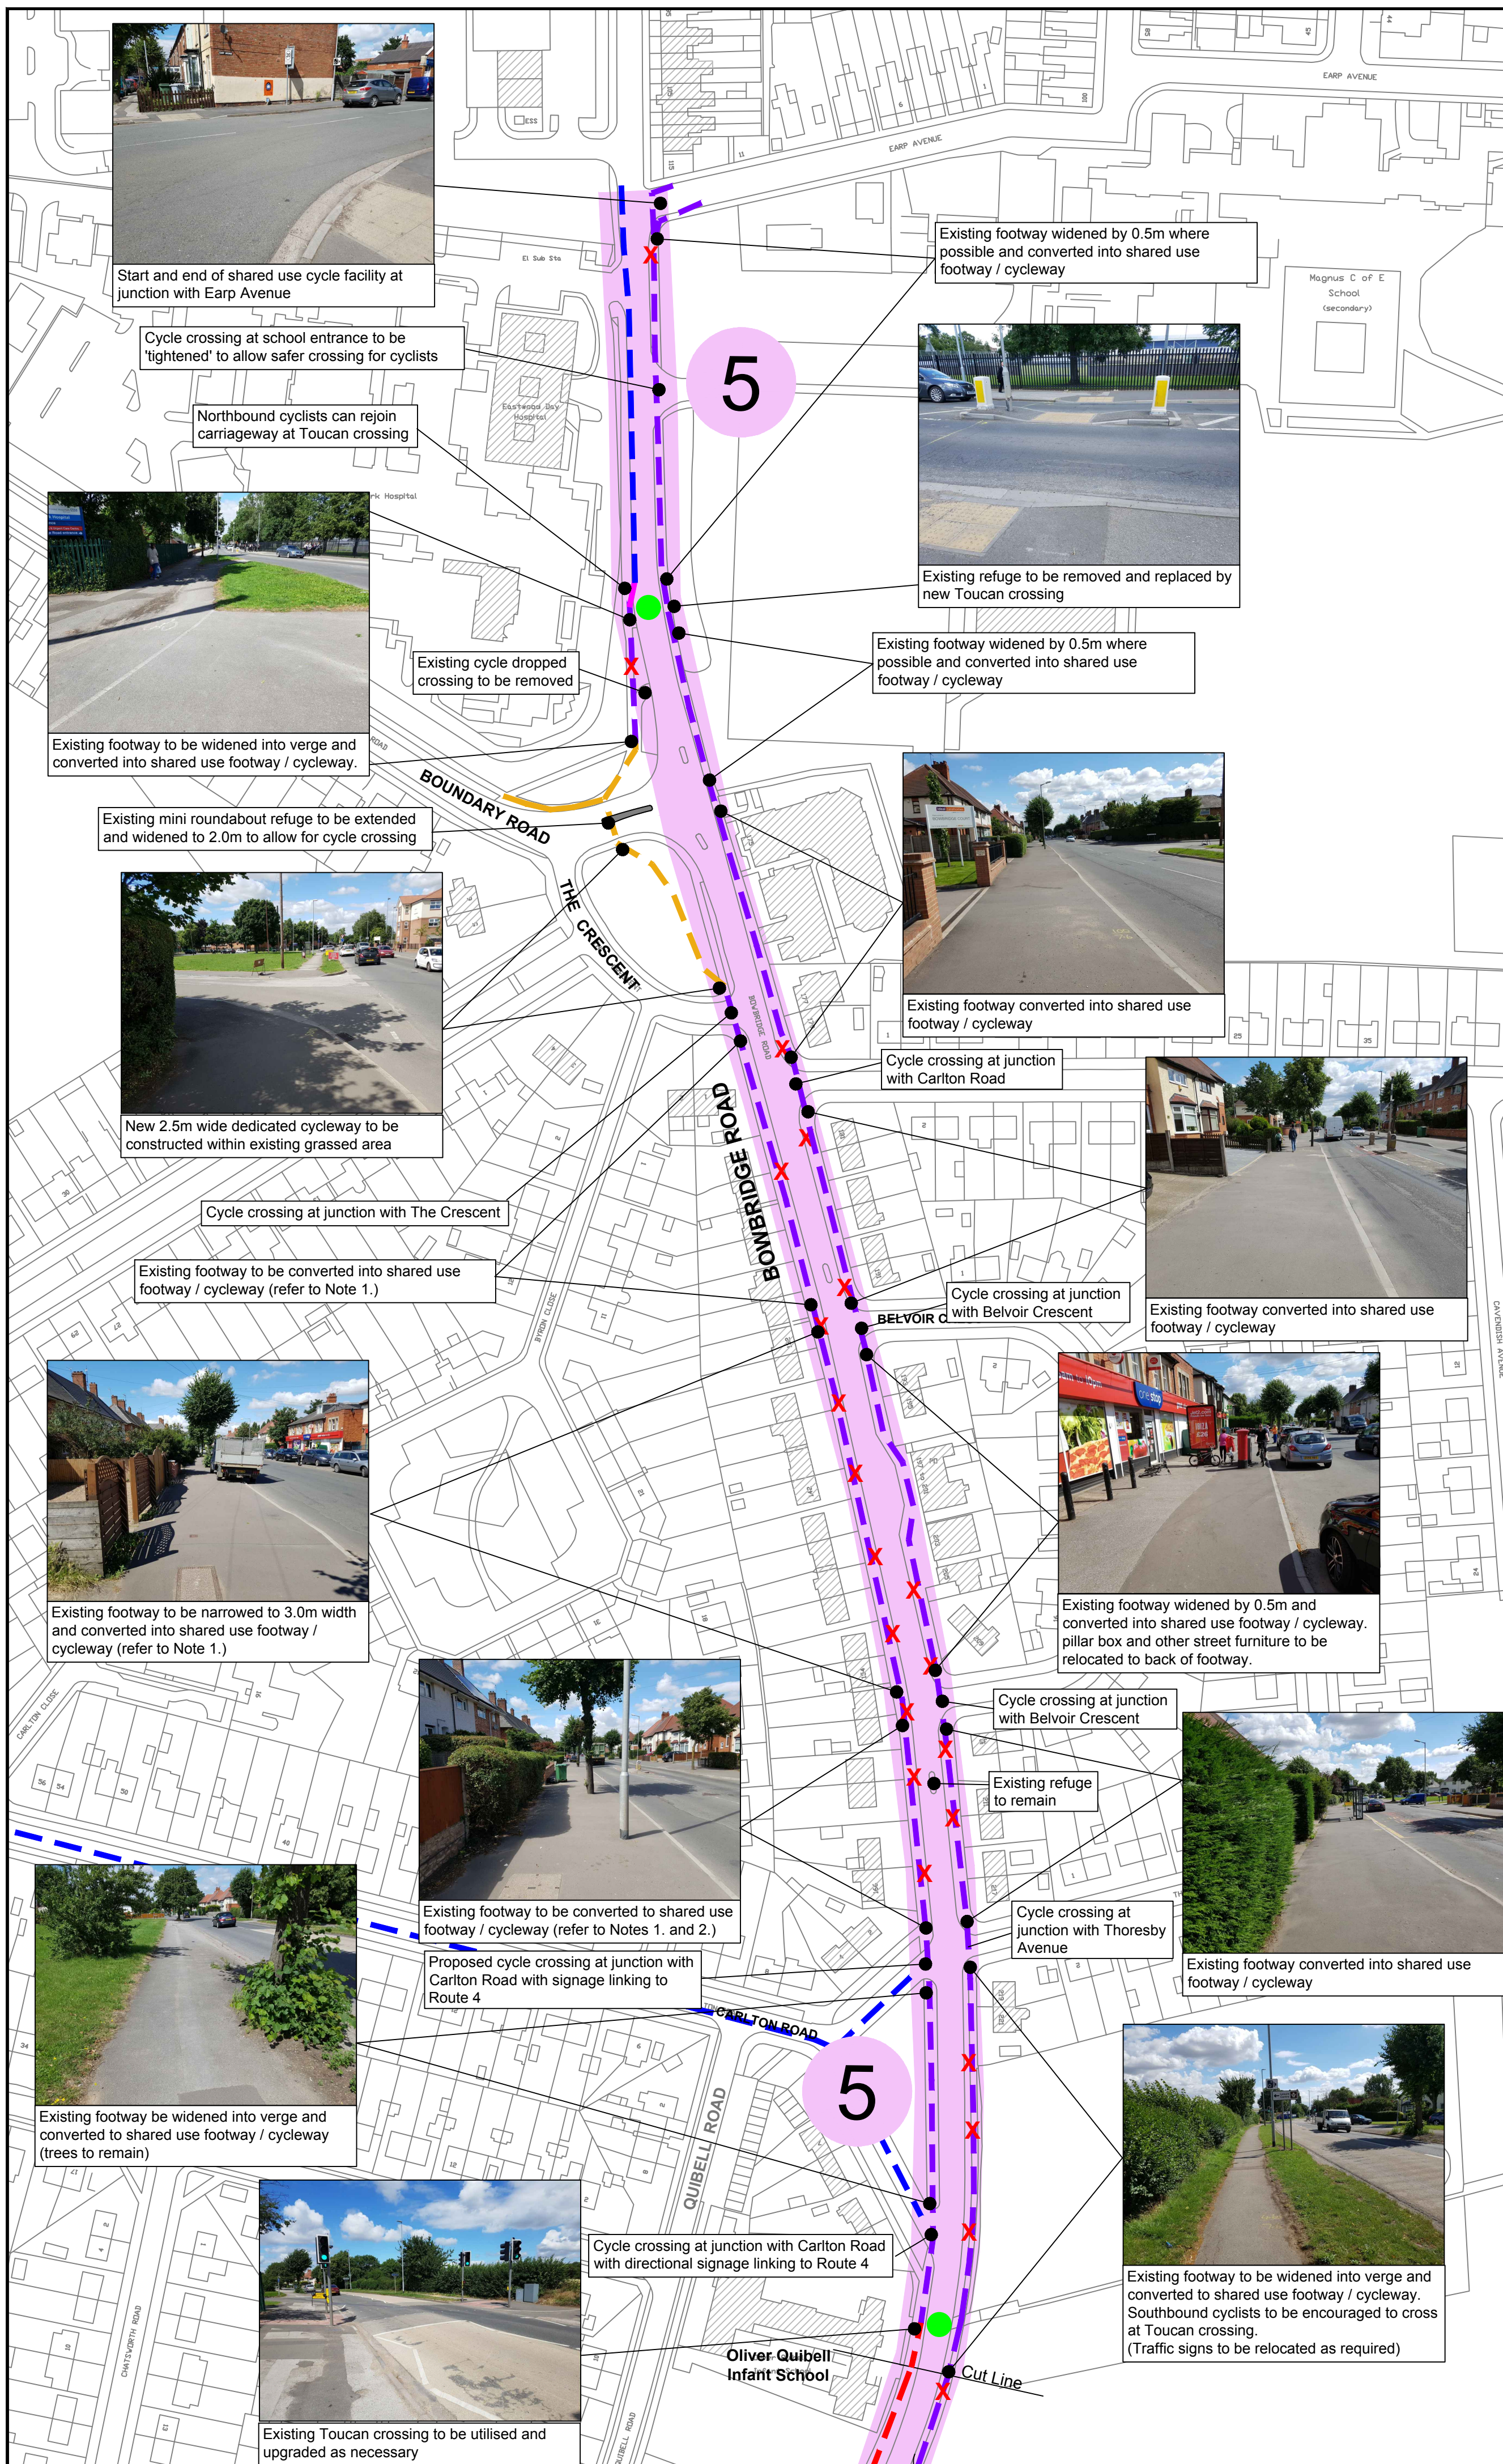

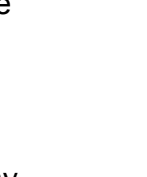

**NORTH**

**Key**

|                                                                                     |                                     |
|-------------------------------------------------------------------------------------|-------------------------------------|
|  | Existing Shared Cycle Footway       |
|  | Proposed Shared Cycle Footway       |
|  | Proposed Segregated Cycle Footway   |
|  | Proposed Signed Cycle Route         |
|  | Existing Dedicated Cycleway         |
|  | Proposed Dedicated Cycleway         |
|  | Existing / Proposed Toucan Crossing |
|  | Existing Highway tree to be removed |
|  | Existing Highway tree               |

**Notes**

- Bollards to be placed at strategic locations adjacent to kerbline to discourage parking on the proposed footway / cycleway (see example below). Access to private drives will not be affected.



Example of car blocking Bowbridge Rd. footway

- Existing lighting columns will be relocated at the back of footway / cycleways as required.

|   |                                                                            |             |       |              |
|---|----------------------------------------------------------------------------|-------------|-------|--------------|
| A   | Miscellaneous amendments and additions resulting from Stage 1 Safety Audit | CDW         | CDW   | 08/17        |
| Rev Status   | Description                                                                | Drawn       | Ch'kd | Auth Date    |
| Project   |                                                                            |             |       |              |
| <h2 style="margin: 0;">Newark Strategic Cycle Route Improvement</h2>   |                                                                            |             |       |              |
| Status   |                                                                            | Project No. |       |              |
| Title   |                                                                            |             |       |              |
| <h2 style="margin: 0;">Bowbridge Road, Newark<br/>Proposed Cycle Route 5<br/>Consultation Drawing</h2>   |                                                                            |             |       |              |
| Scale<br><br>1:1250   |                                                                            | Drawn CDW   |       | Date Jul/17  |
|   |                                                                            | Ch'kd M.E.  |       | Date 29/8/17 |
|   |                                                                            | Auth M.E.   |       | Traced C.W.  |
| Drawing No.   |                                                                            |             |       | Rev          |
| <h1 style="margin: 0;">EMD/HW10183/15</h1>   |                                                                            |             |       |              |
| <div style="display: flex; align-items: center; justify-content: space-between;"> <div style="text-align: center;">  <p>in partnership with</p>  <p><b>Nottinghamshire<br/>County Council</b></p> <p><a href="http://www.viaem.co.uk">www.viaem.co.uk</a> Tel 01623 873873</p> <p>Bilthorpe Depot, Bilthorpe Business Park, Bilthorpe,<br/>Nottinghamshire NG22 8ST</p> </div> </div> |                                                                            |             |       |              |

© Via East Midlands Limited, Registered in England no. 09903246