


NOTES:

- Type C filter material shall have the same specification as type 1 sub-base but with the following grading:-

| BS SIEVE SIZE | PERCENTAGE PASSING |
|---------------|--------------------|
| 37.5mm | 100 |
| 10mm | 40 - 70 |
| 5mm | 25 - 35 |
| 600µm | 0 - 10 |
| 75µm | 0 - 5 |

- For Notes see Drg No SD/7/1A.

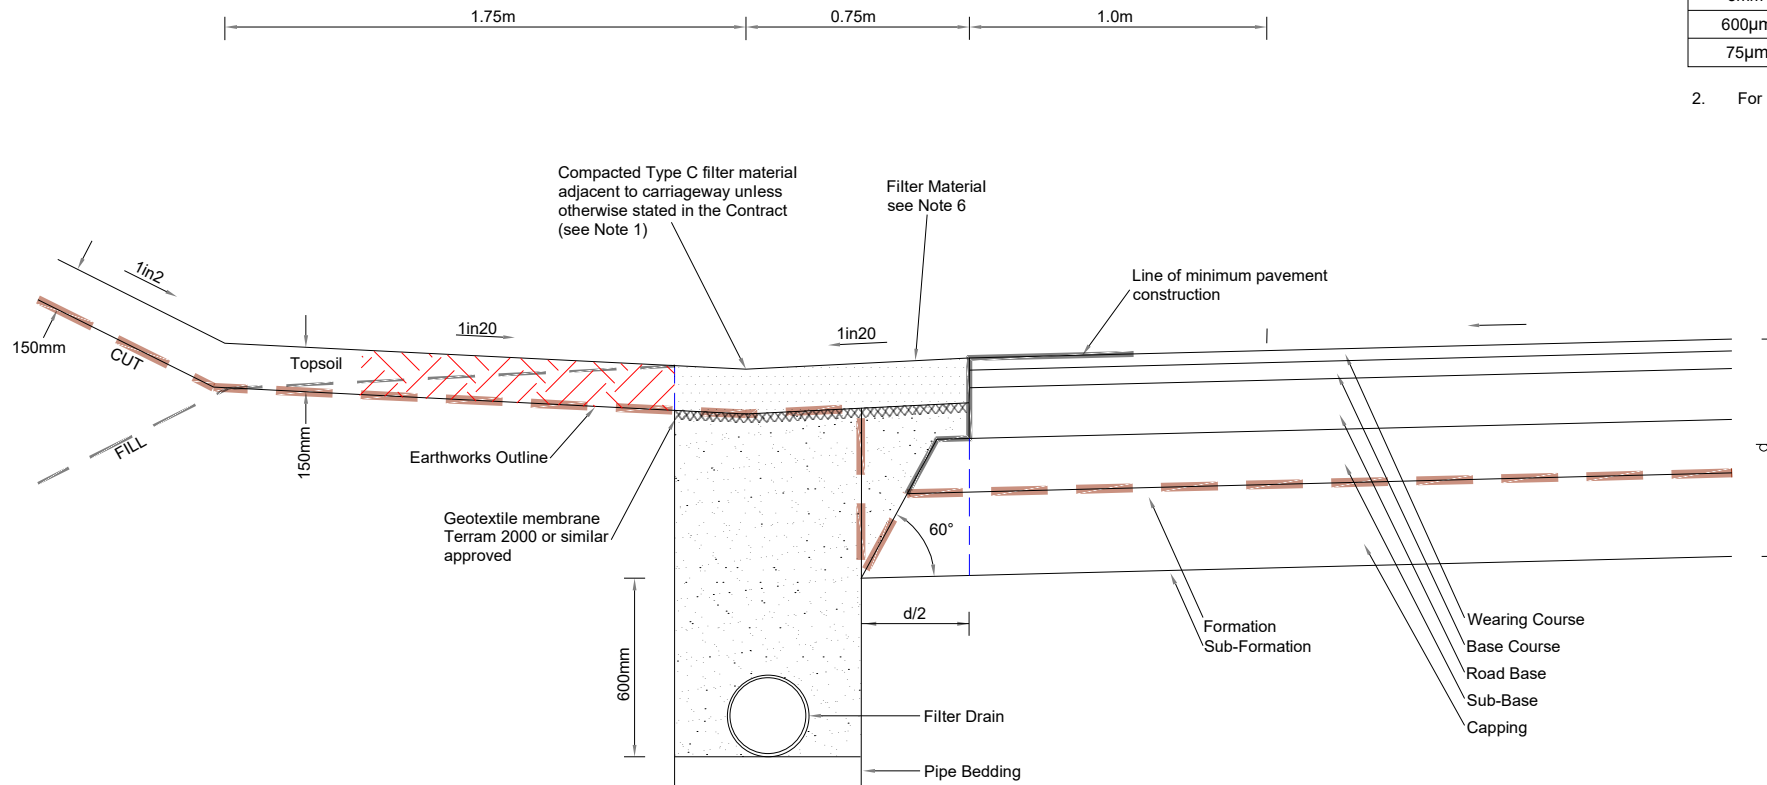

| Rev. | Description | Drawn | Ch'kd | Auth | Date |
|------|-------------|-------|-------|------|------|
| | | | | | |
| | | | | | |



in partnership with



www.viaem.co.uk Tel 0115 804 2100

Bilthorpe Depot, Bilthorpe Business Park, Bilthorpe, Nottinghamshire, NG22 8ST

| | | | | | | | |
|---------------|-------------|------------------------------|--|--|---------|------------|-----------|
| Project | | Highway Construction Details | | | Project | Drawn | Date |
| Status | Project No. | Edge Details | | | JLS | 17/08/2020 | |
| Drawing Title | | Metre Strip With Drain | | | JD | 11/02/2021 | |
| Drawing No. | | SD/7/10 | | | JJP | JLS | |
| | | | | | Rev. | 0 | Scale |
| | | | | | | | N.T.S @A4 |